


WARNING!!

DO NOT CUT OR DAMAGE HEATIZON "TUFF CABLE" OR IT'S INSULATOR IN ANY WAY.

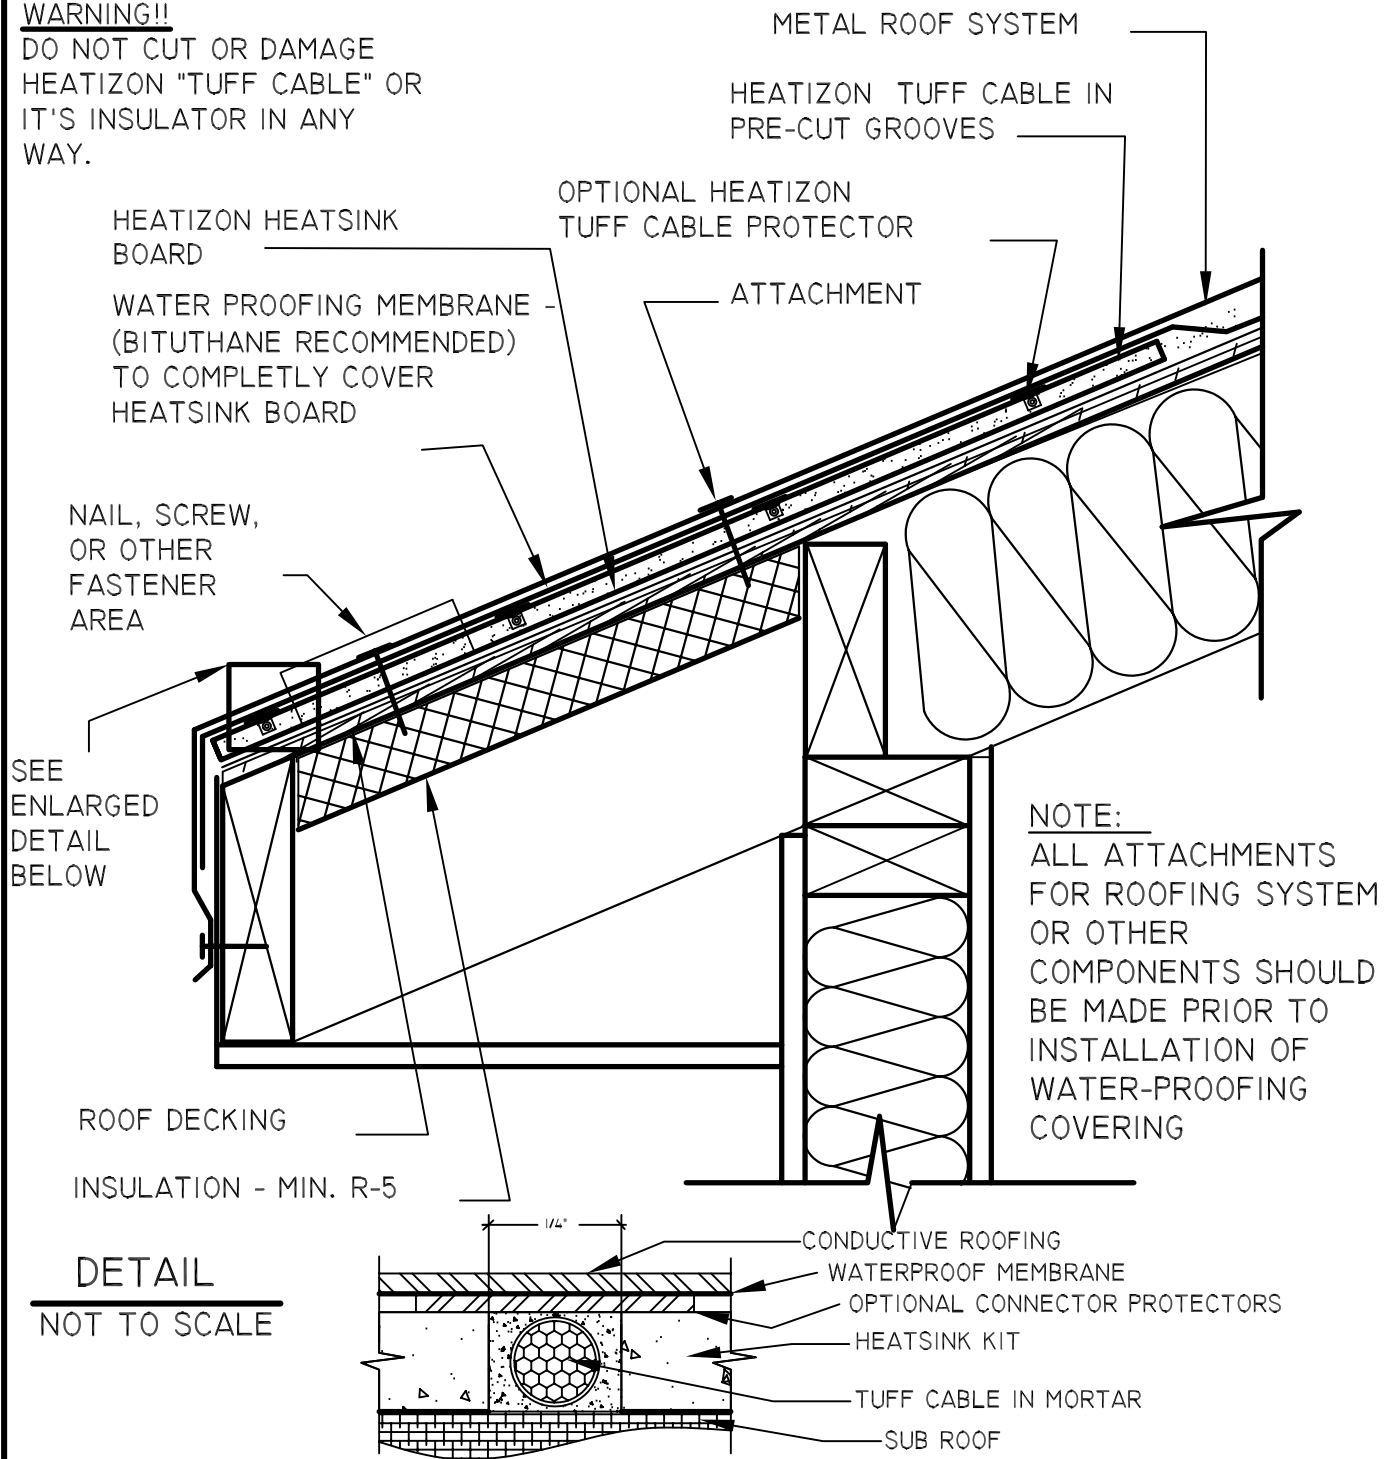

DRAWING NO.:

RD-3

EAVE DETAIL - TUFF CABLE IN HEATSINK UNDER METAL ROOF

DRAWING BY:

ACI

DATE:

JUN. 2005

HEATIZON SYSTEMS

advanced floor heating/ snow and ice removal systems

4137 SOUTH 500 WEST, MURRAY, UTAH 84123 PH (801) 293-1232 FAX (801) 293-3077